




# Technical Drawing


Using 38mm Thick CLS Rafters

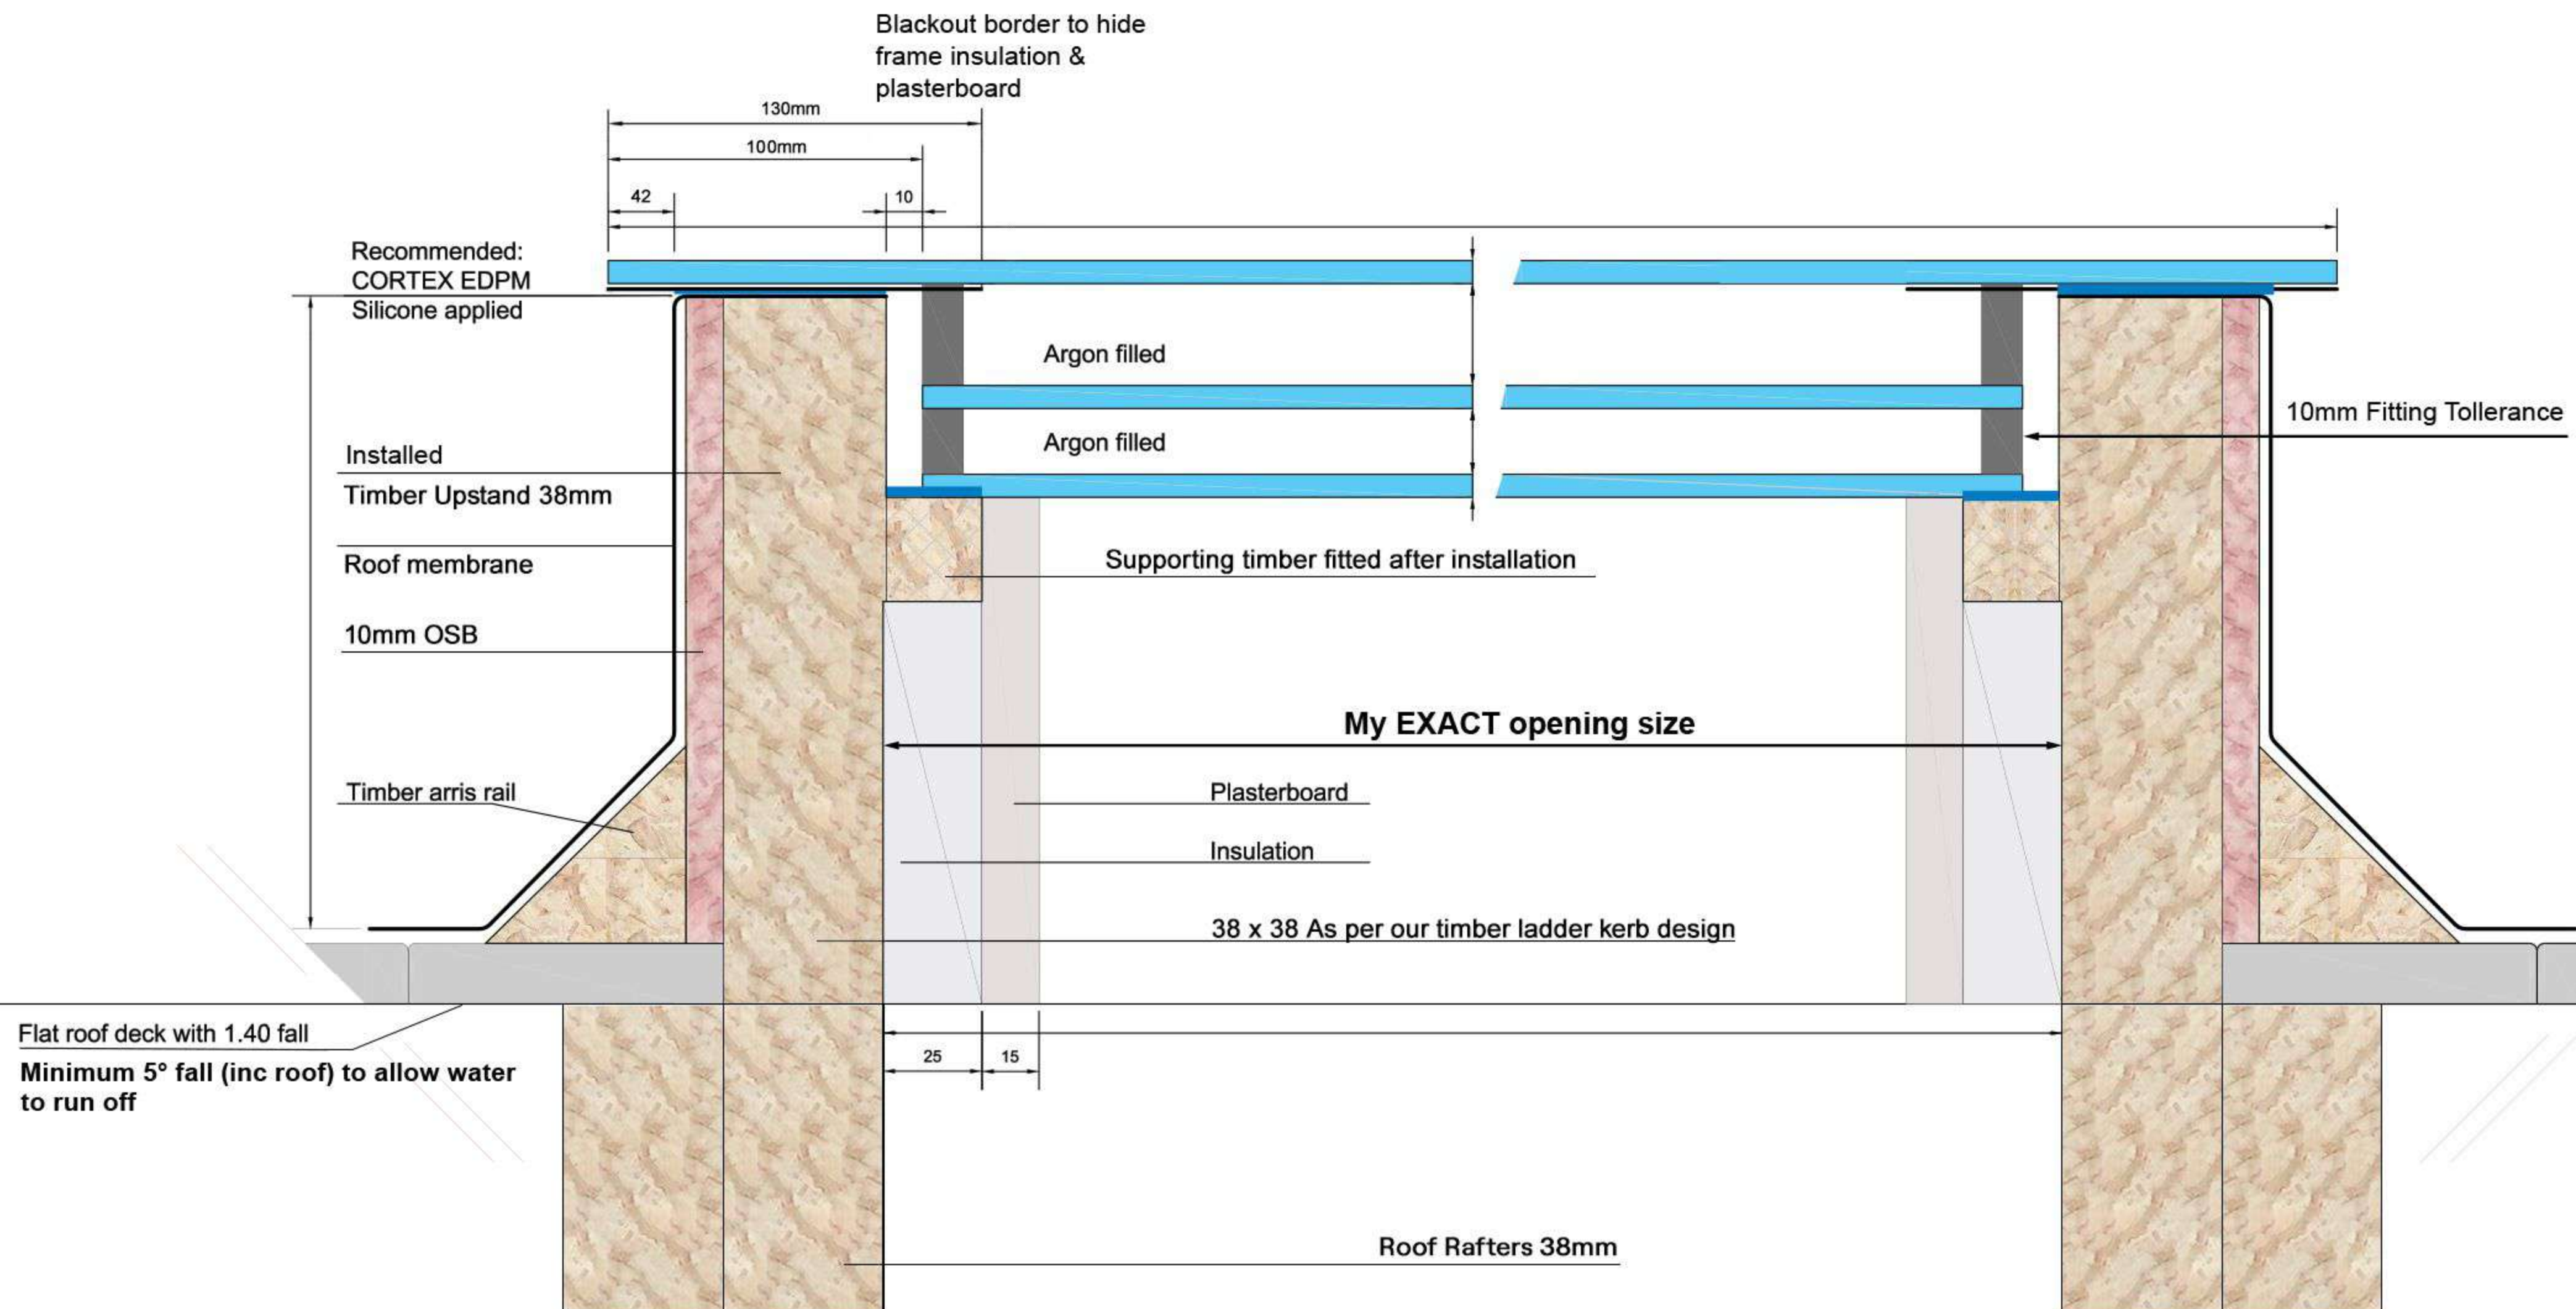



# Integral Blind Technical Drawing


Using 38mm Thick CLS Rafters

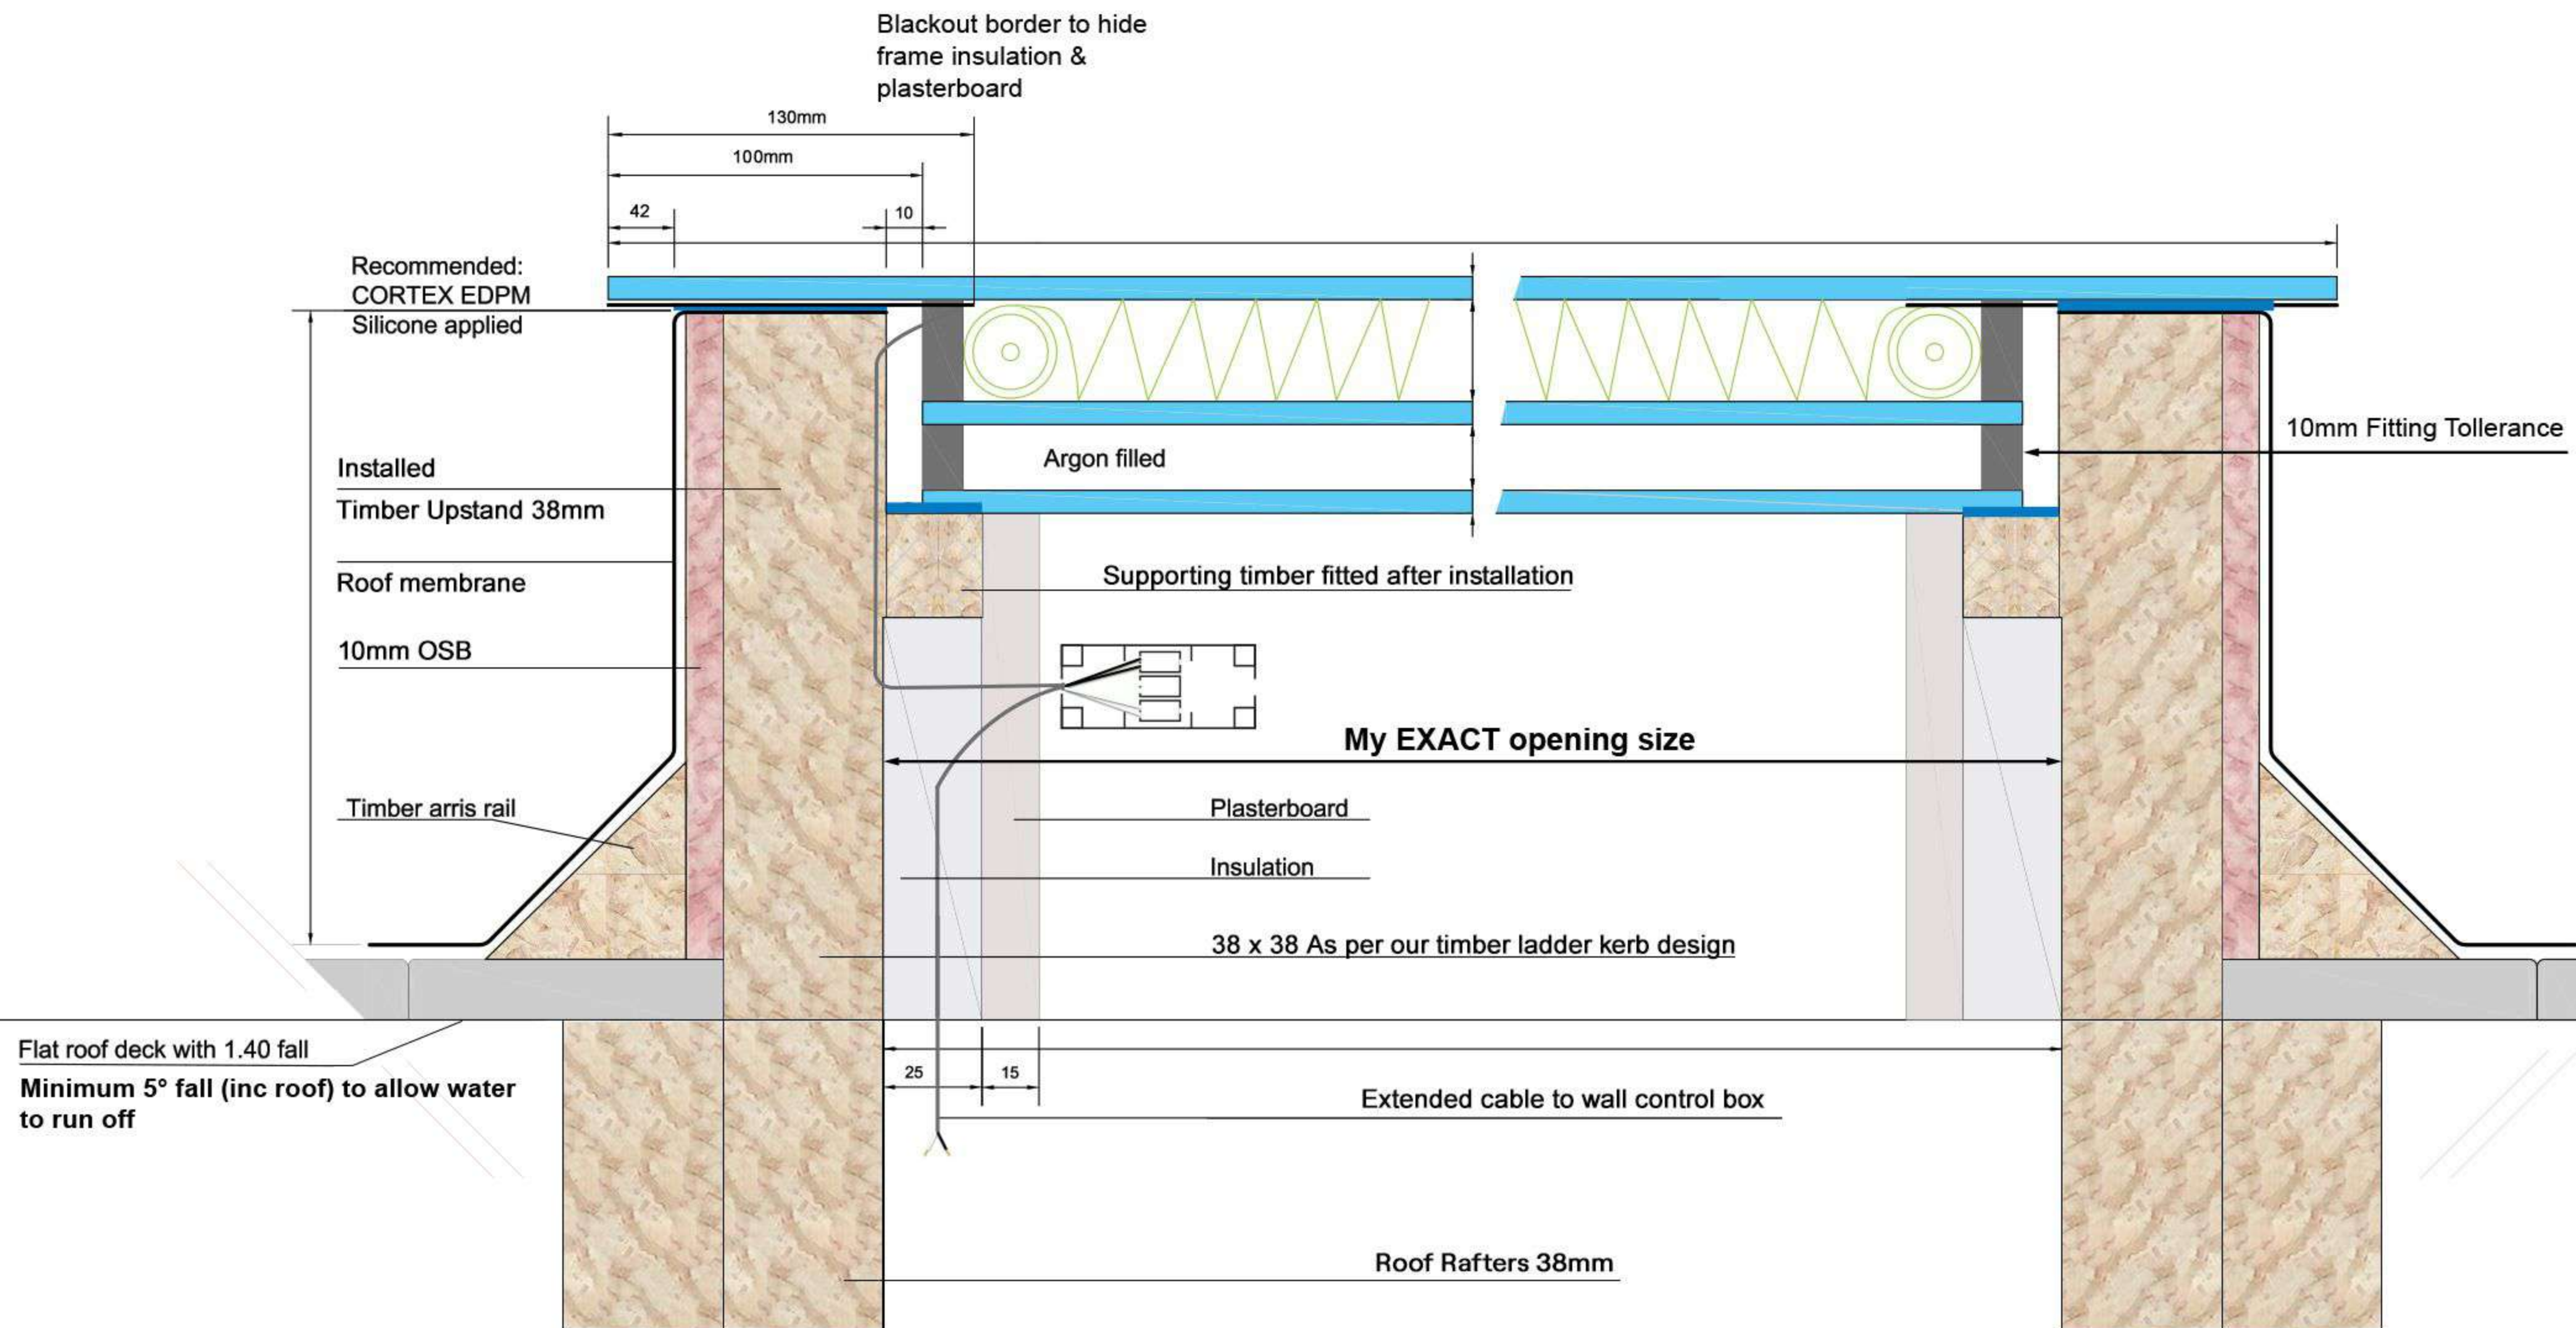



# Technical Drawing

## Using 47mm Tantalised Rafters

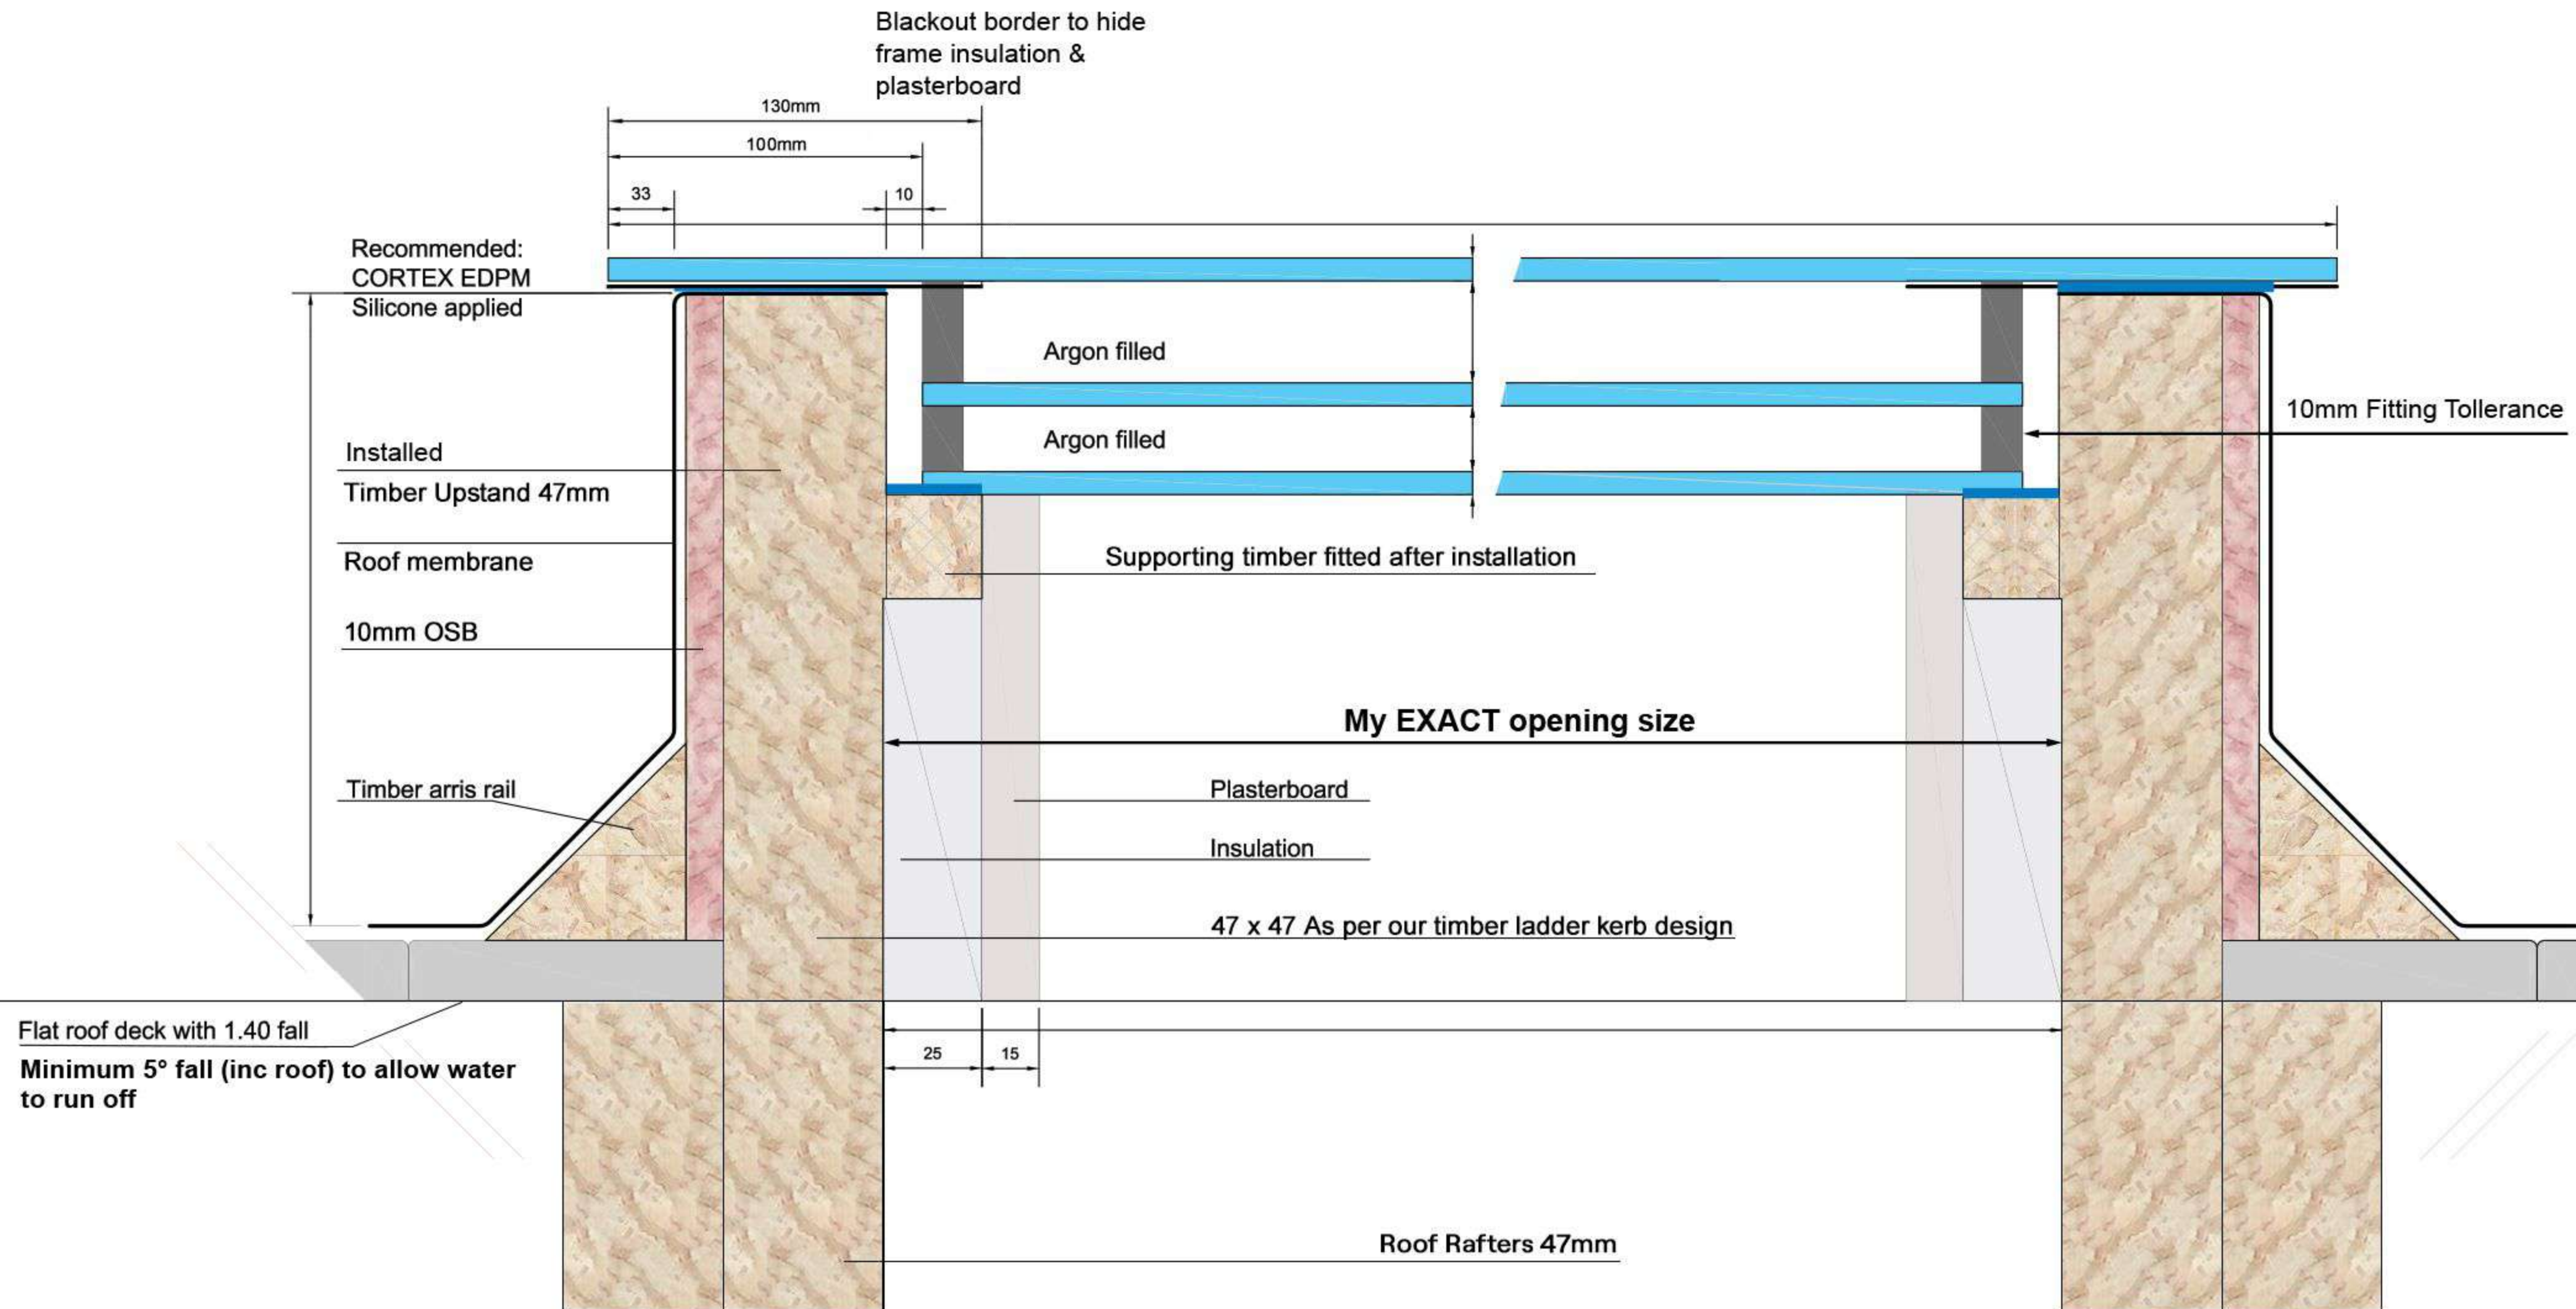



# Integral Blind Technical Drawing

## Using 47mm Tantalised Rafters

